


1 EXISTING SITE PLAN
SCALE: 1:200



2 PROPOSED SITE PLAN
SCALE: 1:200

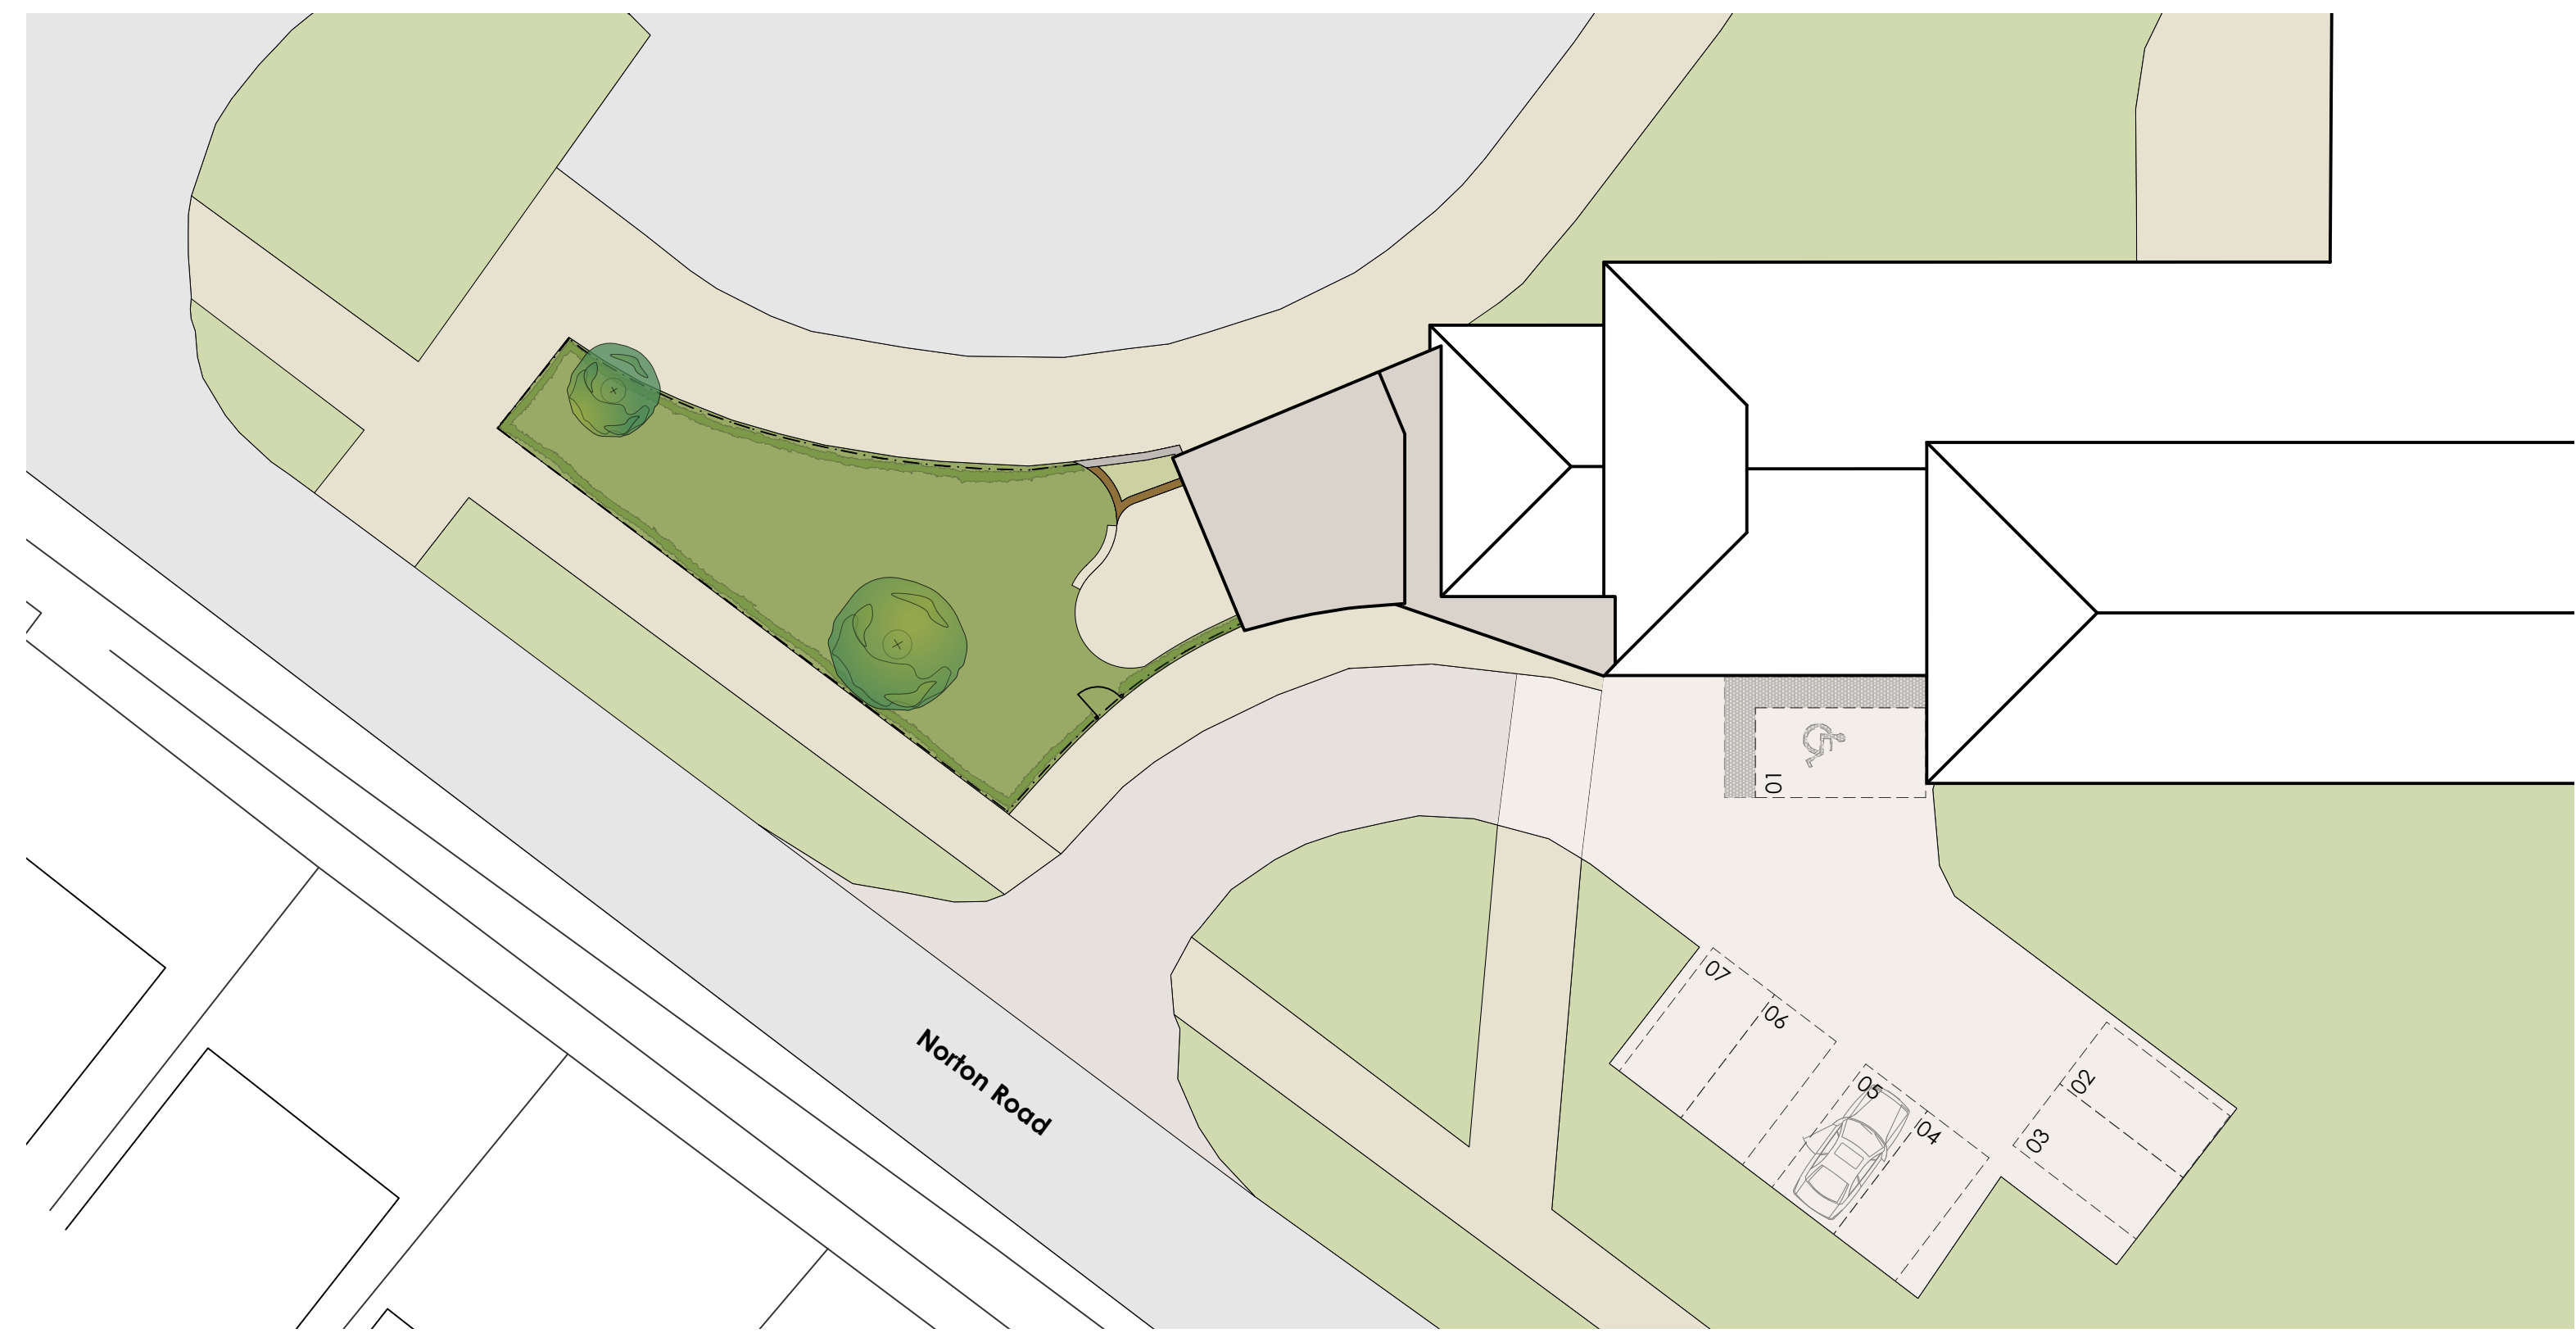

0 5 10 M

PROPOSED EXTENSION TO THURSTON LIBRARY
SITE PLANS

bcr·infinityarchitects

RIBA Chartered Practice

Cambridge:
1 Wellington street
CB1 1HW
T: 01223 366717

Bury St Edmunds:
8 Angel Hill
IP33 1UZ
T: 01284 727710

www.bcr-infinityarchitects.co.uk
e: thestudio@bcr-infinityarchitects.co.uk