



1 EXISTING GROUND FLOOR PLAN  
SCALE: 1:100

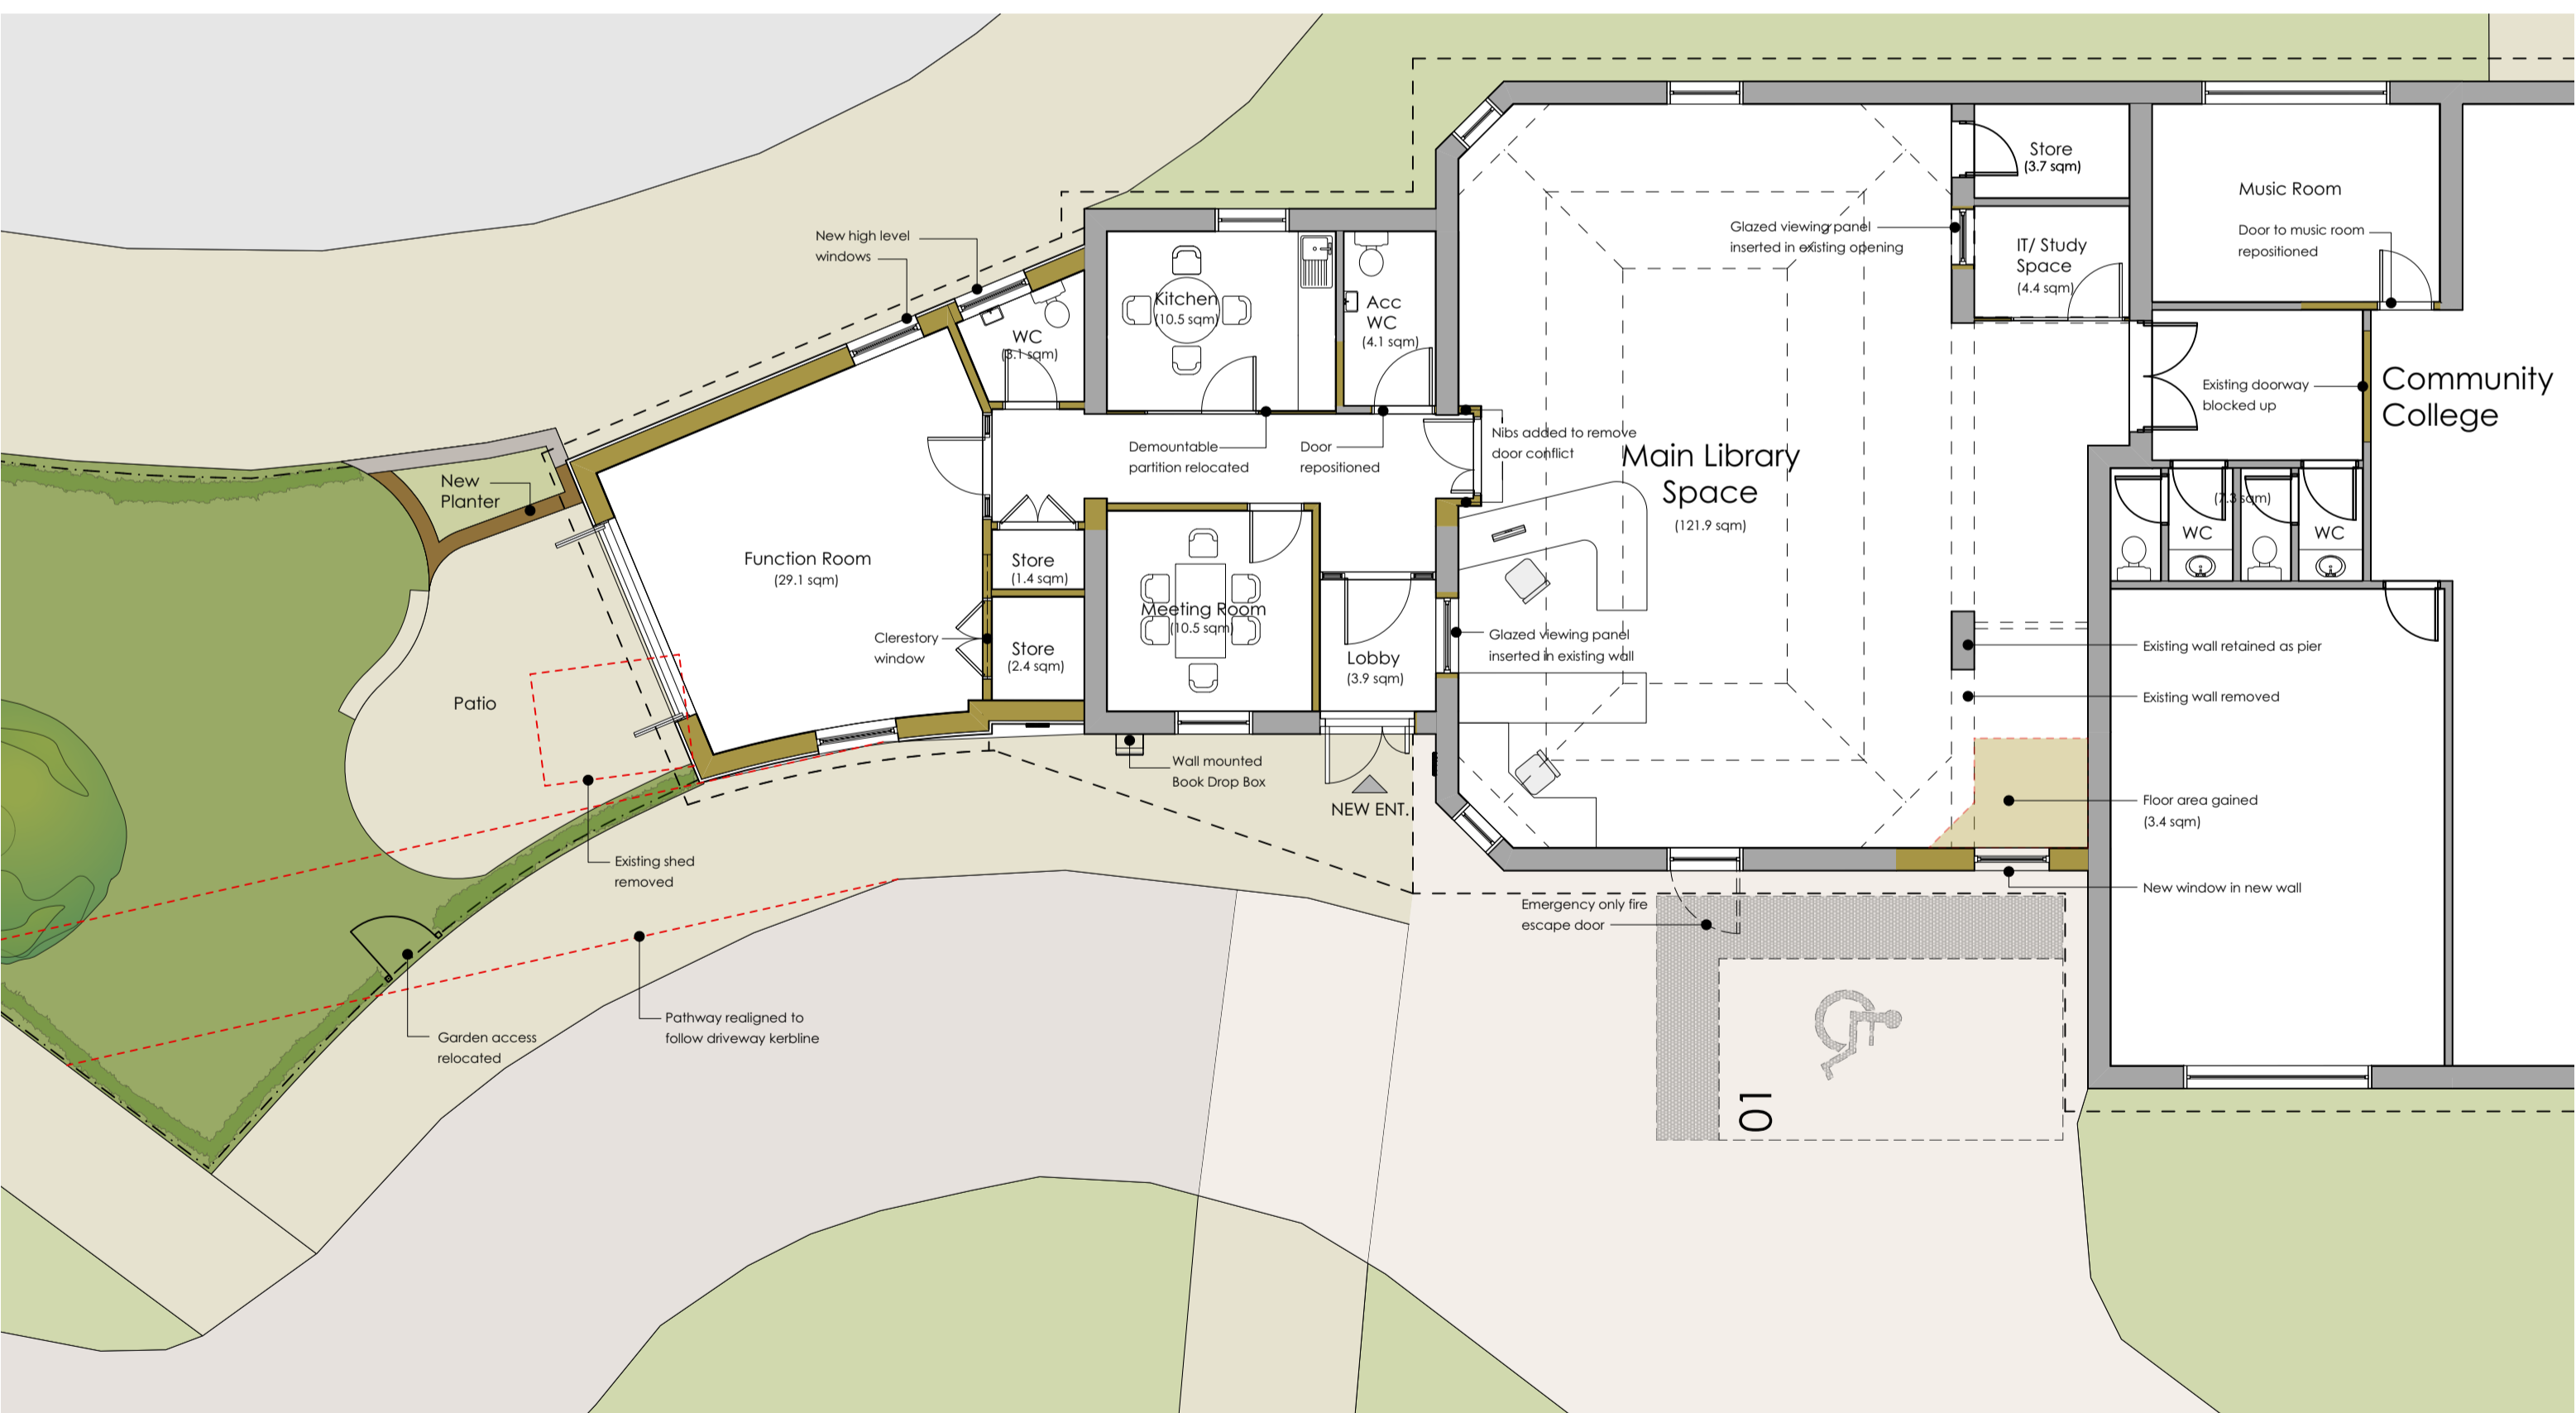

2 PROPOSED GROUND FLOOR PLAN  
SCALE: 1:100

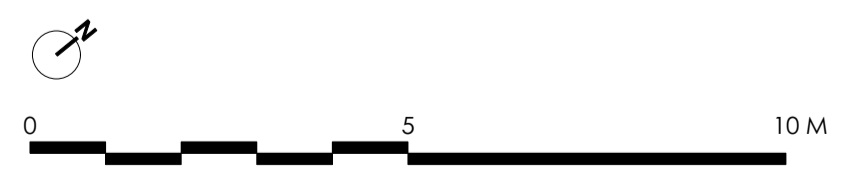

PROPOSED EXTENSION TO THURSTON LIBRARY  
FLOOR PLANS