


Disclaimer.  
 This drawing is to be read in conjunction with all related drawings. Do not scale from this drawing. All dimensions must be checked and verified on site before commencing any work or producing shop drawings.  
 This drawing is copyright and remains the property of Concertus Design and Property Consultants. When reproducing this drawing for any purpose, please ensure that Concertus is attributed clearly by either using the company logo, or as follows 'Image produced by Concertus Design & Property Consultants Limited'

SCALE 1:2500

0 70 140 210m



Drawing Number  
 218297-CDP-DR-ZZ-XX-L-2001 P3

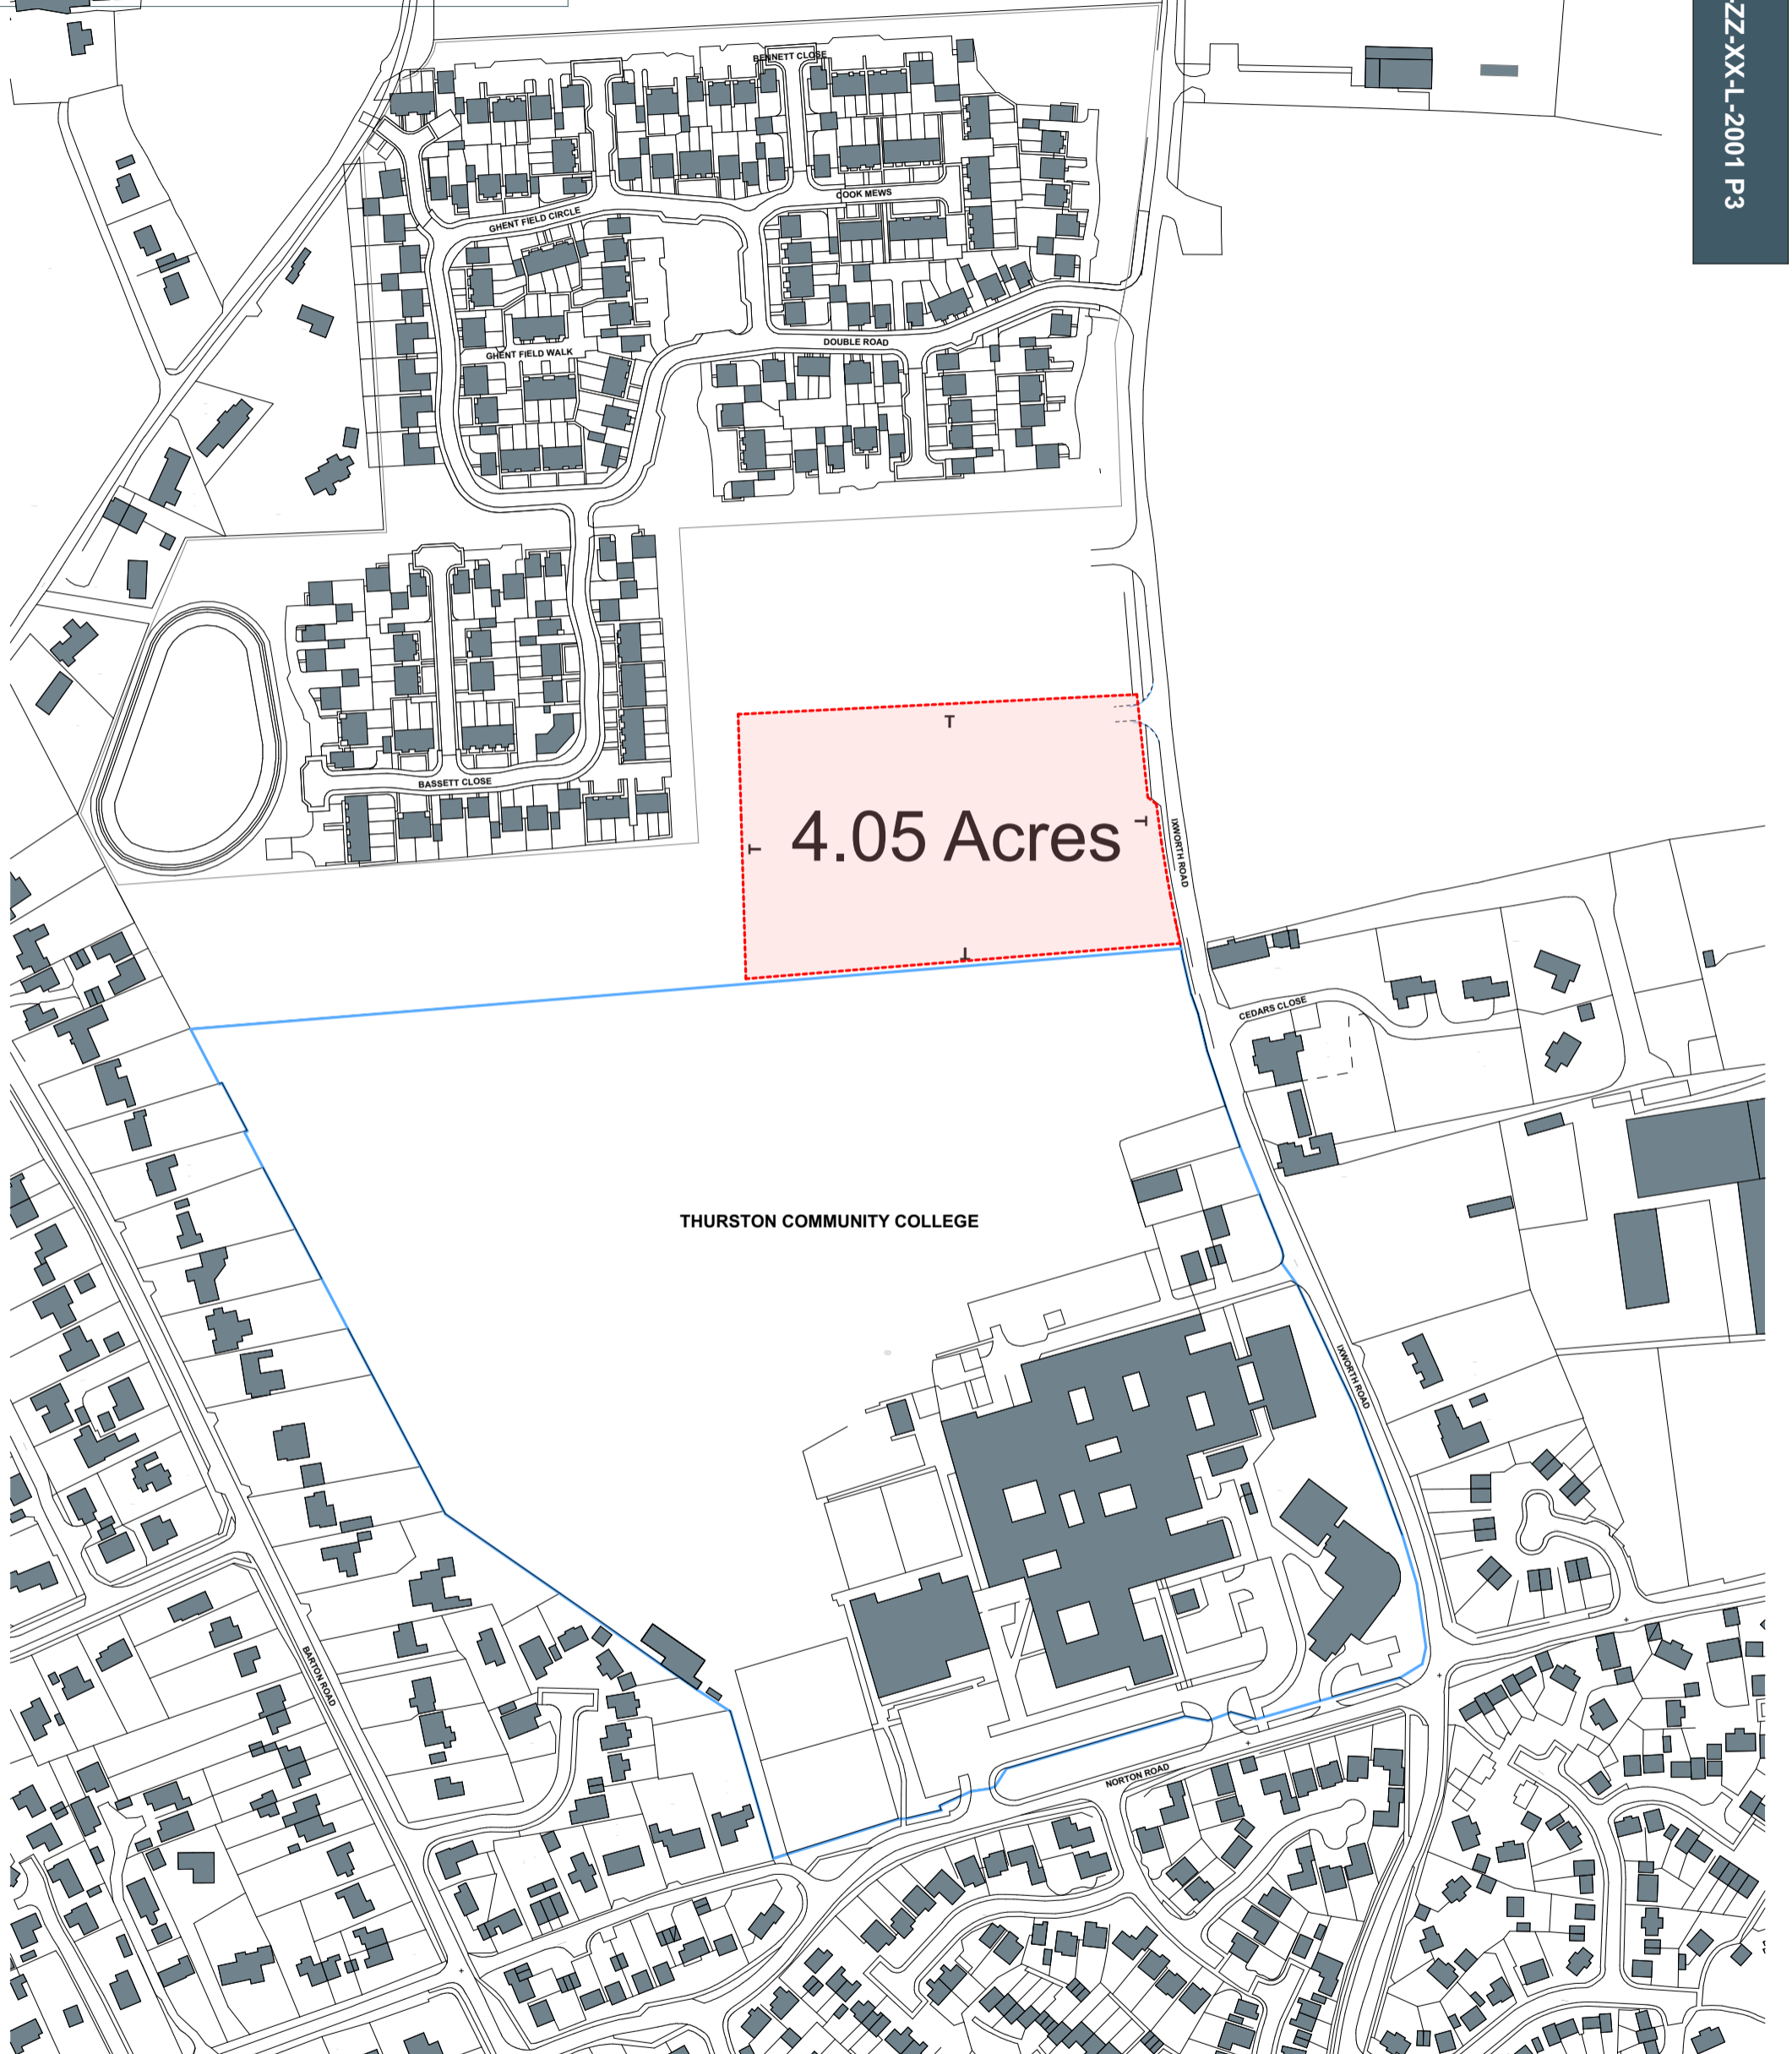

2 Friars Bridge Road - Ipswich - IP1 1RR

Project  
**Additional Sports Facilities**  
 Ixworth Road  
 Thurston

Drawing Title  
**Location Plan**

Drawing Number  
**218297-CDP-DR-ZZ-XX-L-2001 P3**

Project Code - Originator - Volume/System - Level/Location - Type - Role - Number

Project Number  
 218297

LEAD DESIGNER  
 James Bailey

Scales  
 1:2500  
 At A3 Size  
 Drawn  
 CH  
 Chkd  
 JB  
 Date  
 Dec '19

**S4-  
 PLANNING**

REV	DATE	BY	DESCRIPTION	CHKD
P1	03.12.19	CH	First Issue	JB
P2	19.10.23	JB	Location plan updated	JAB
P3	22.05.24	JB	Location plan updated as per comments	JAB