
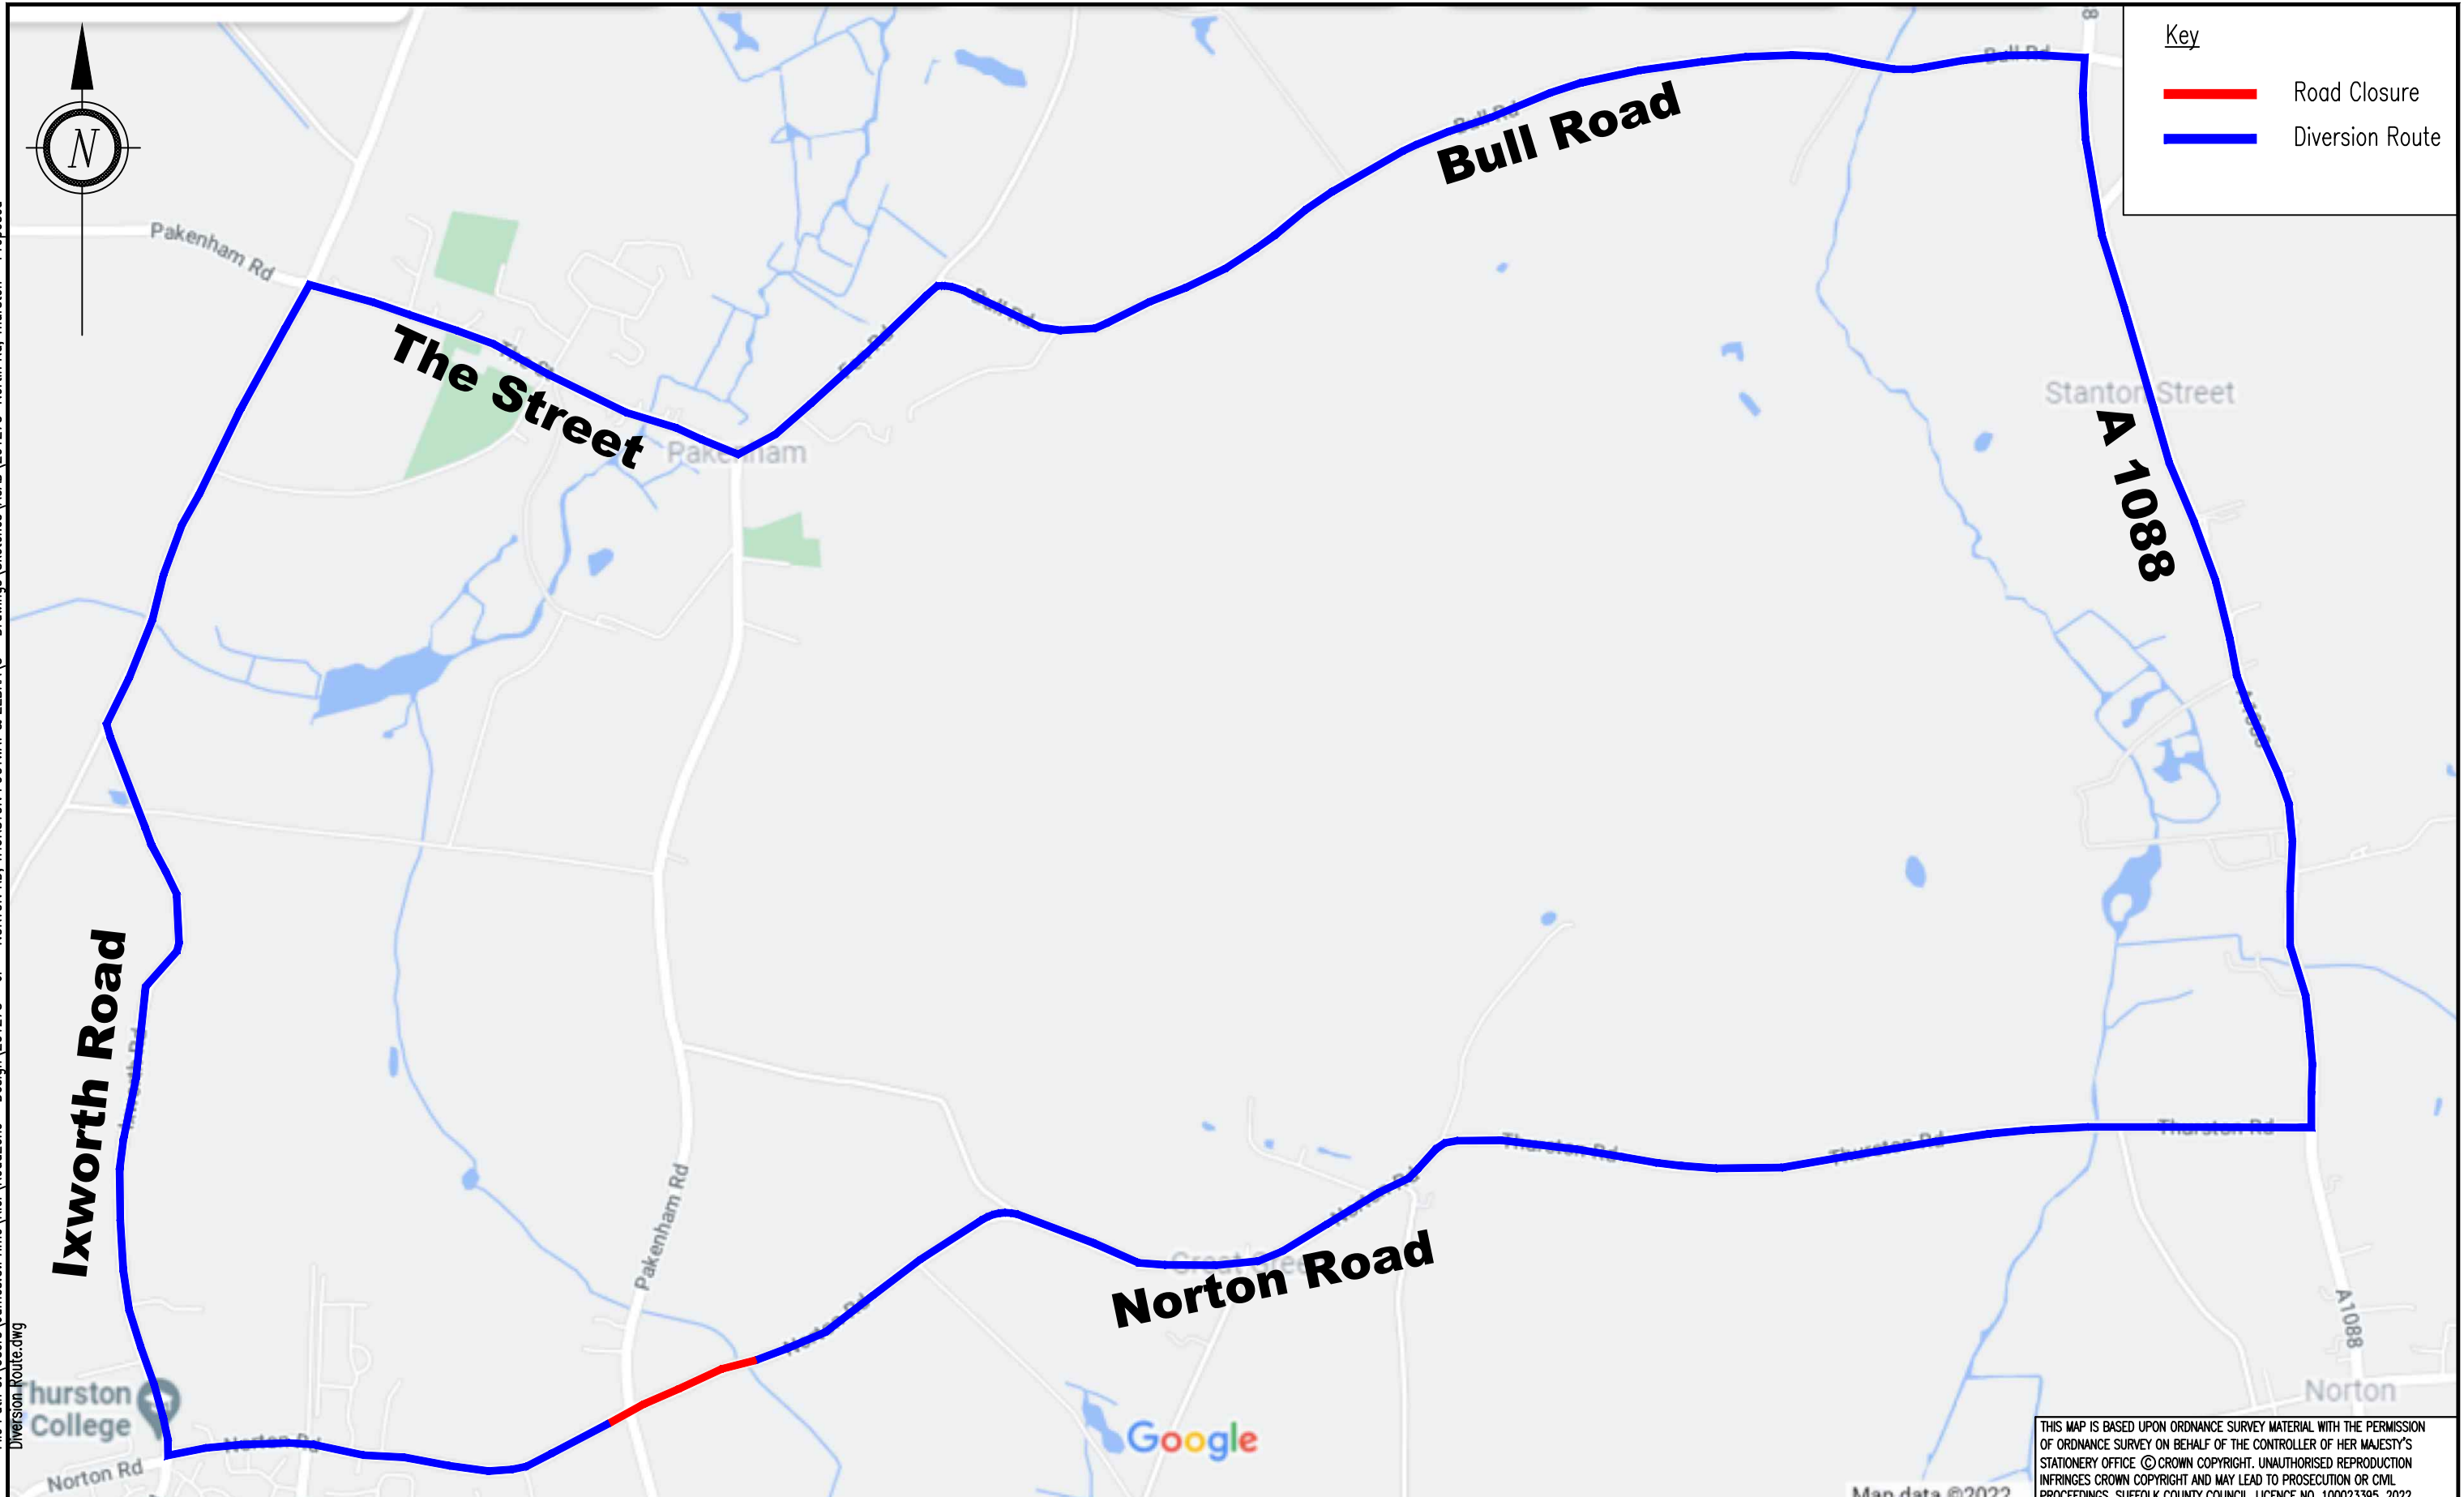


File Path C:\Users\James.C.Prime\Kier\RoadZone - Design\201273 - JP - NORTON RD, THURSTON FOOTWAY & ZEBRA\3 - Drawings\Sketches\ACAD\201273-NORTON Rd, Thurston - Proposed Diversion Route.dwg  
Plot date 01/02/2022

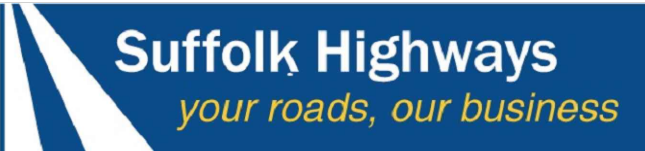

THIS MAP IS BASED UPON ORDNANCE SURVEY MATERIAL WITH THE PERMISSION OF ORDNANCE SURVEY ON BEHALF OF THE CONTROLLER OF HER MAJESTY'S STATIONERY OFFICE © CROWN COPYRIGHT. UNAUTHORISED REPRODUCTION INFRINGES CROWN COPYRIGHT AND MAY LEAD TO PROSECUTION OR CIVIL PROCEEDINGS. SUFFOLK COUNTY COUNCIL, LICENCE NO. 100023395, 2022.

|   |        |             |  |            |                  |                  |          |
|---|--------|-------------|--|------------|------------------|------------------|----------|
| <br>Phoenix House, 3 Goddard Road, Ipswich, Suffolk IP1 5NP.<br>Highways enquiries: 0345 606 6171 www.suffolk.gov.uk/highways | CLIENT | REVISION(S) | PROJECT TITLE  | ORIGINATOR | CHECKER          | DESIGNER         | REVIEWER |
|   |        |             | NORTON ROAD, THURSTON<br>INSTALLATION OF ZEBRA CROSSINGS &<br>TRAFFIC CALMING MEASURES | JP         |                  | JP               |          |
|   |        |             | DRAWING TITLE  | SCALE(S)   | ORIGINAL SIZE A3 | DATE             |          |
|   |        |             | PROPOSED DIVERSION ROUTE   | NTS        |                  | FEBRUARY 2022    |          |
|   |        | DESCRIPTION | REV.   | DATE       | INTL.            | DRAWING NUMBER   | REVISION |
|   |        |             |  |            |                  | 201273-NORT-SK01 | 0        |